


A BUILDING SECTION @ DINING HALL
 A1.5 1/4" = 1'-0"

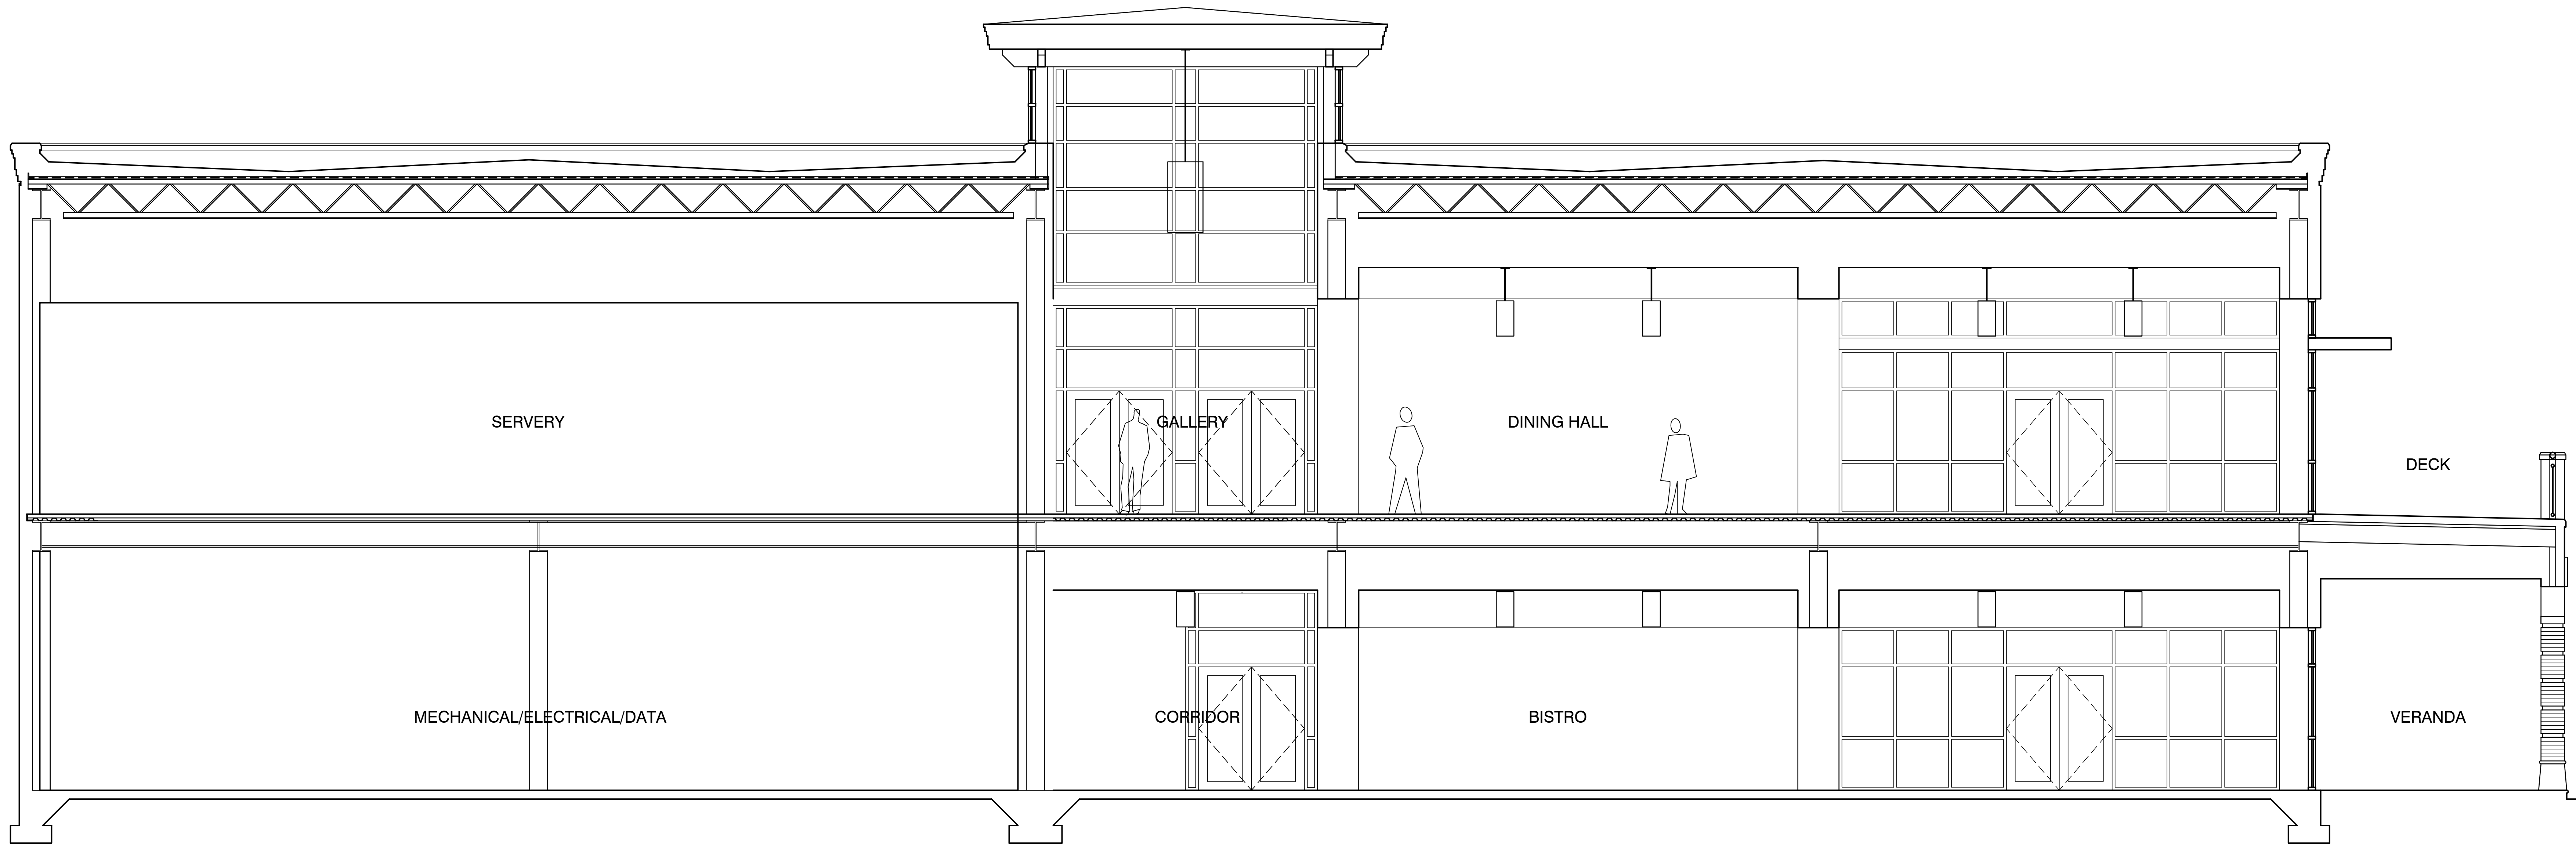

B BUILDING SECTION @ DINING HALL
 A1.5 1/4" = 1'-0"

REVISIONS	DATE

BUILDING SECTIONS



07-23-11	1371
DATE	JOB NO.
A1.5	5
SHEET	OF